


DN150 PN10
EN-1092



DN200 PN10
EN-1092

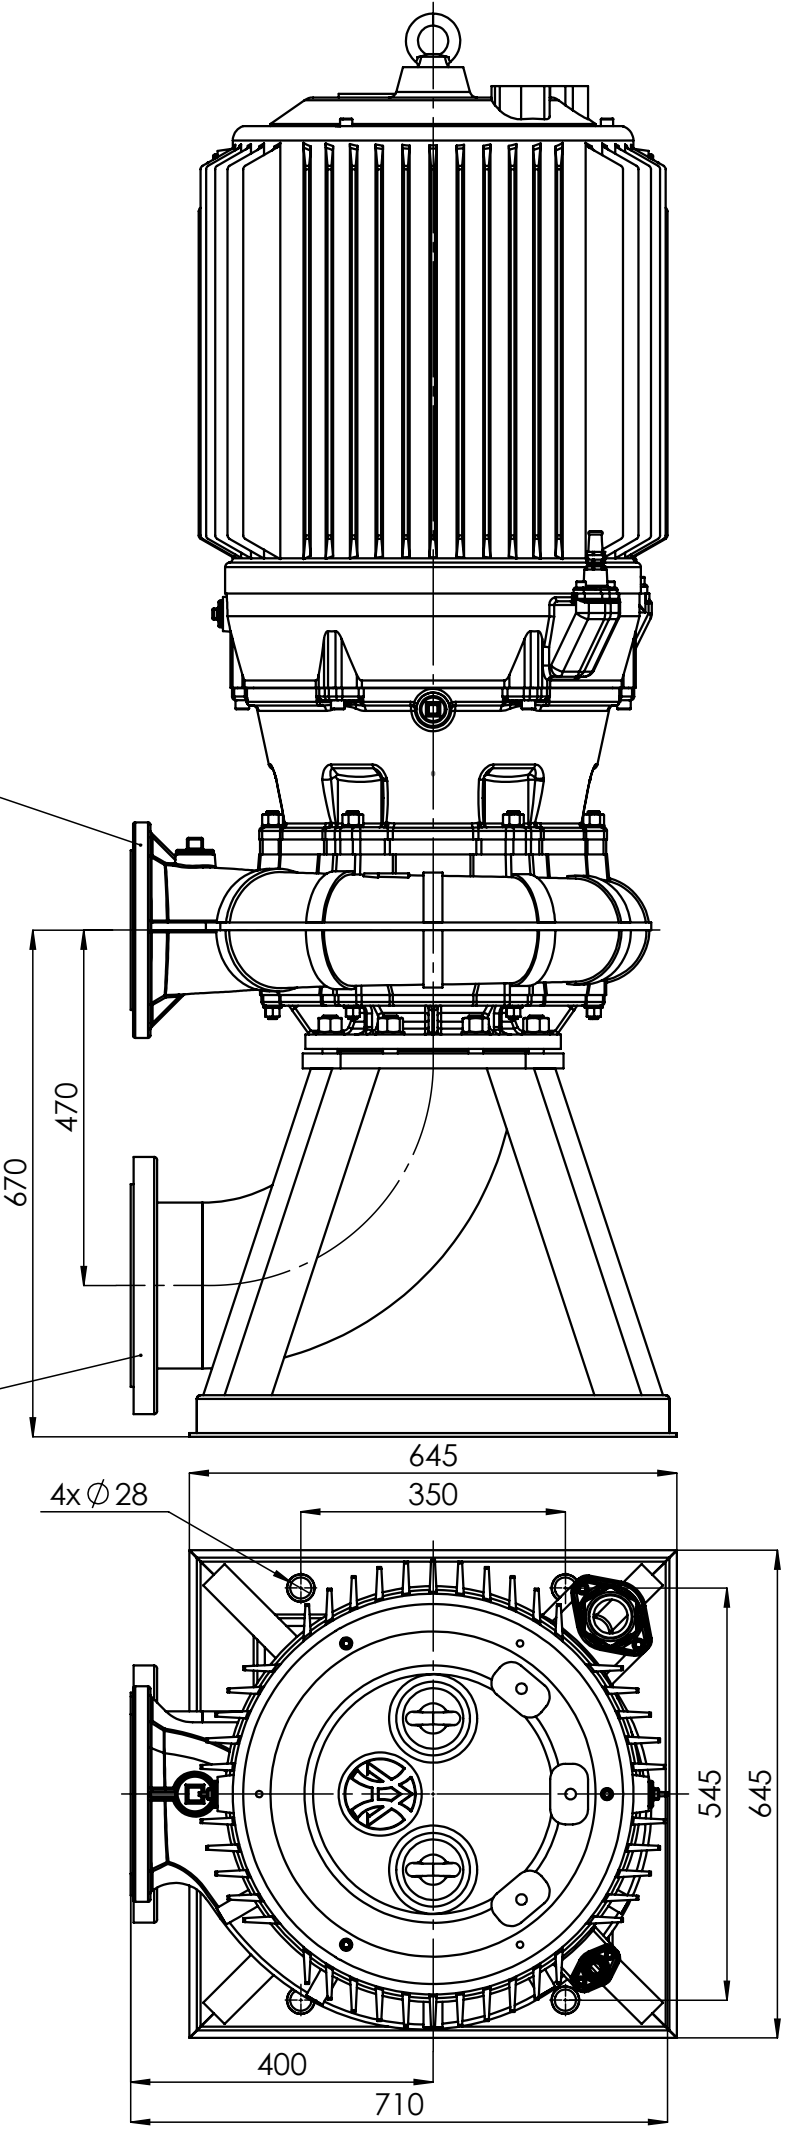

8x Ø 22

Ø 150
Ø 240
Ø 285

Ø 340
Ø 295
Ø 211

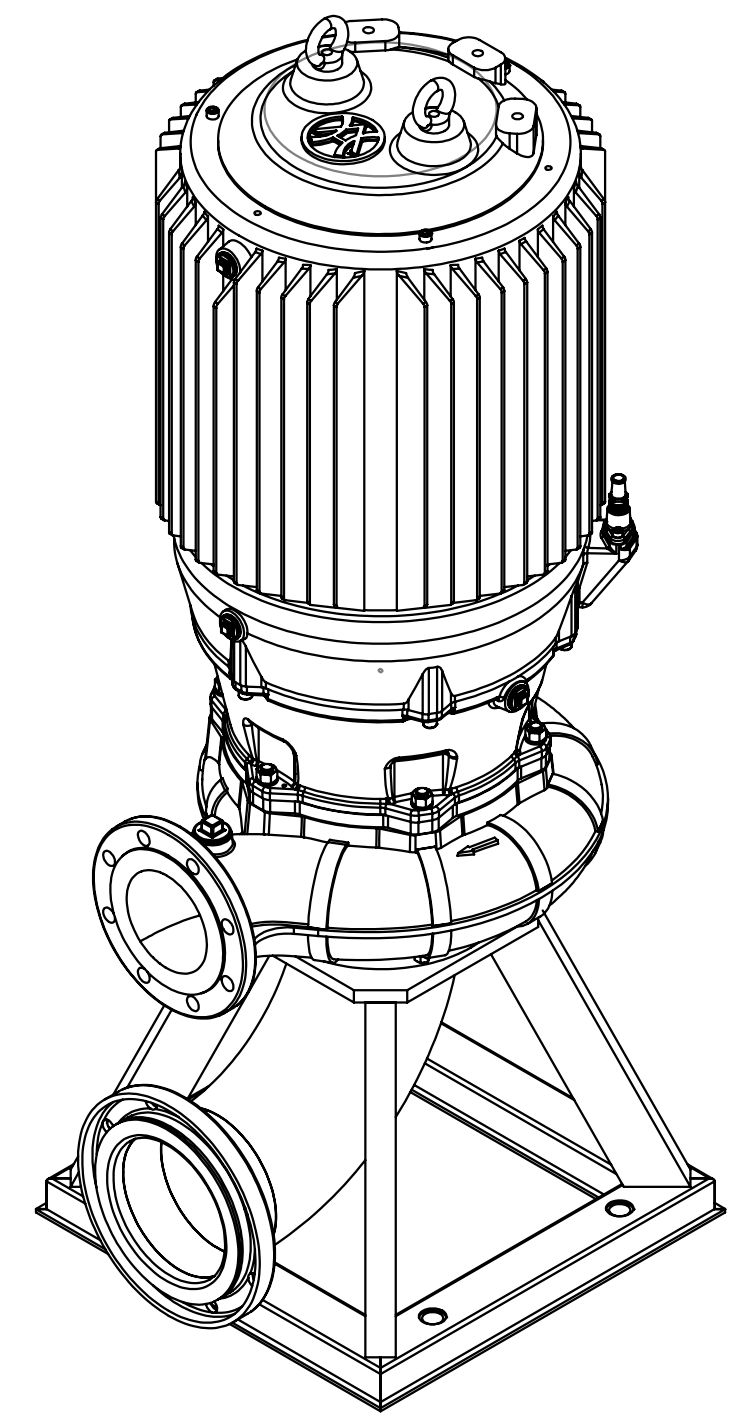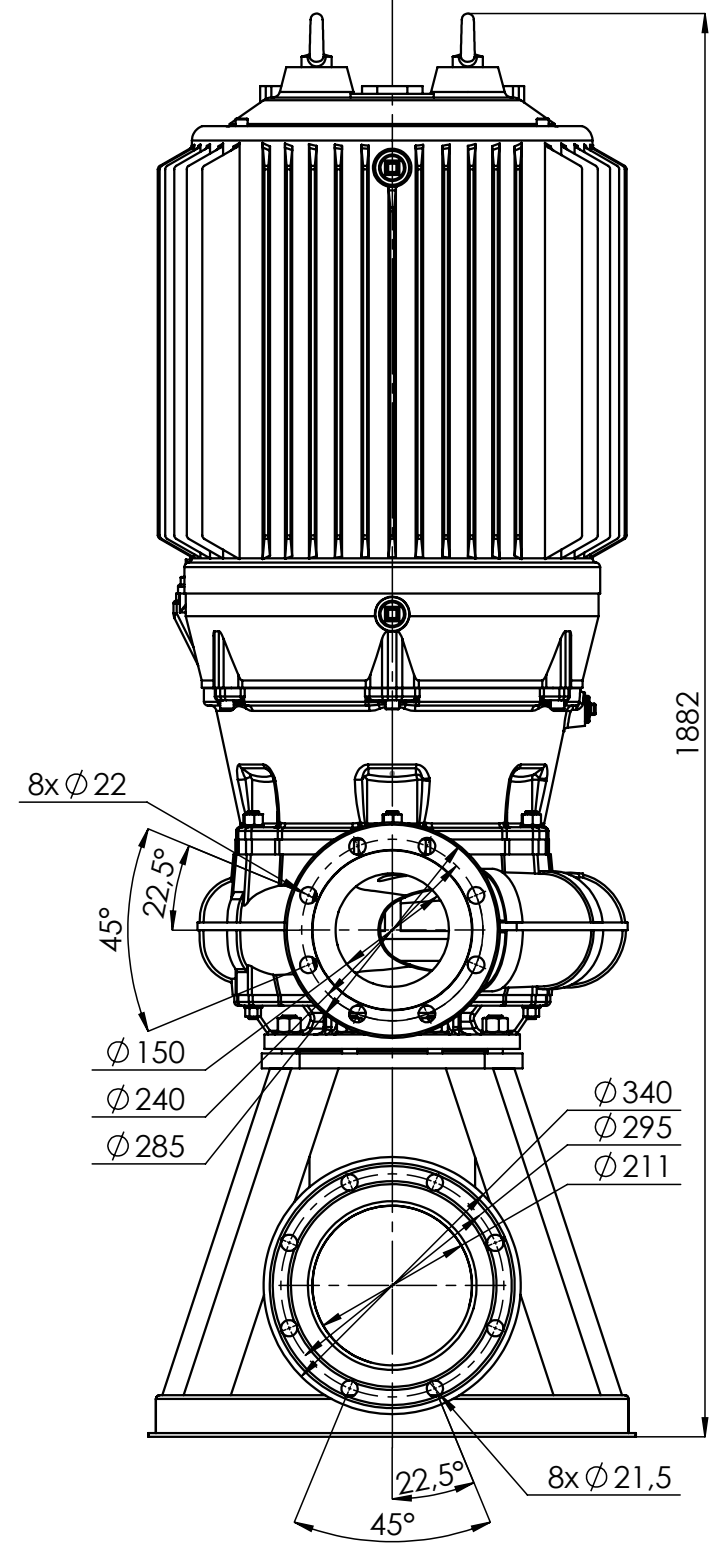

1:10	FZ(BCPV).6.5210	75 kW	HYDRO-VACUUM S.A. GRUDZIADZ ul. Droga Jeziora 8
		90 kW	
		4p	
		250	